

**CONSTRUCTION STANDARD FOR
UNDERGROUND DISTRIBUTION
NETWORK
PART 14 : OUTDOOR METERING
KIOSK**

Issue Date: 2019 - 08

Page: 1 of 11

SDCS-02-14 REV.0

SDCS-02-14

Rev. 0

**CONSTRUCTION STANDARDS FOR UNDERGROUND
DISTRIBUTION NETWORK
PART 14: OUTDOOR METERING KIOSK**

This document contains proprietary information developed by and for exclusive use of Saudi Electricity Company (SEC) Distribution Network. Your acceptance of the document is an acknowledgment that it must be used for the identified purpose/application and during the period indicated. It cannot be used or copied for any other purposes nor released to others without prior written authorization of SEC Distribution Services Sector. SEC shall assume no responsibility for any type of misuse and/or misapplication, and any harm resulting there from. SEC also reserves the right to take any necessary actions to protect its interest against unauthorized use.






ALL DIMENSIONS ARE IN MILLIMETER



CONSTRUCTION STANDARD FOR UNDERGROUND DISTRIBUTION NETWORK PART 14: OUTDOOR METERING KIOSK

SDCS-02-14 REV.0

Dated: 2019 - 08

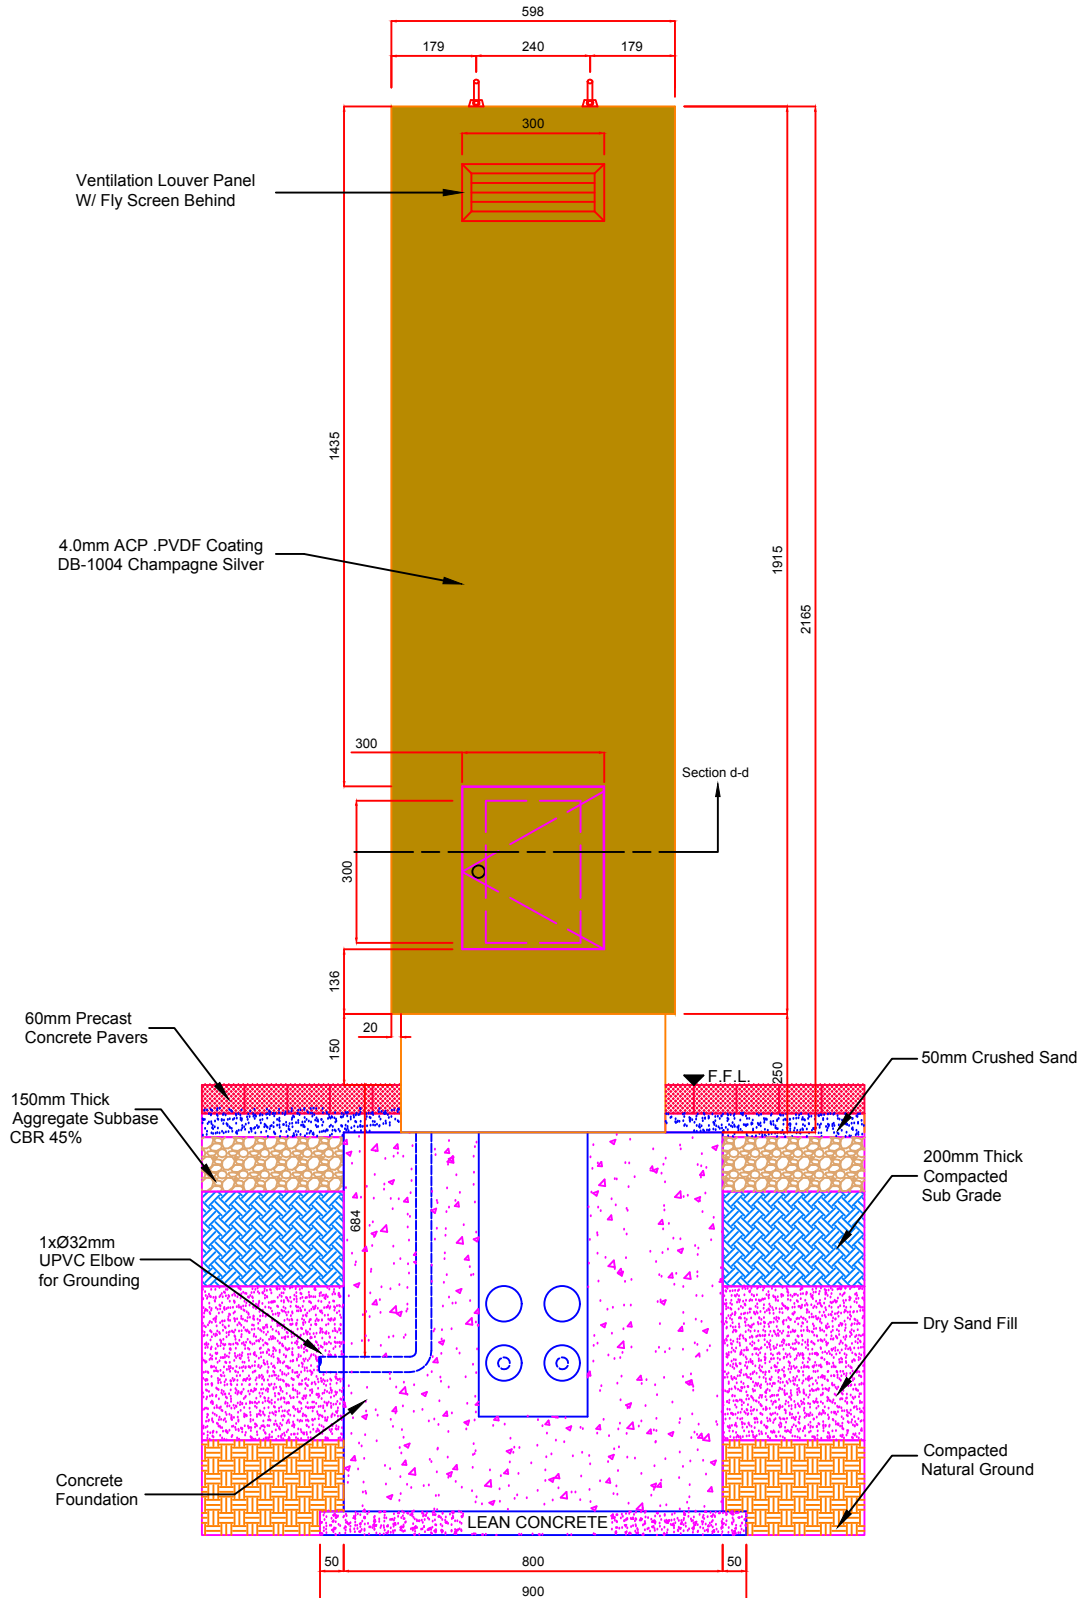

REAR ELEVATION


ALL DIMENSIONS ARE IN MILLIMETER



CONSTRUCTION STANDARD FOR UNDERGROUND DISTRIBUTION NETWORK PART 14: OUTDOOR METERING KIOSK

SDCS-02-14 REV.0

Dated: 2019 - 08

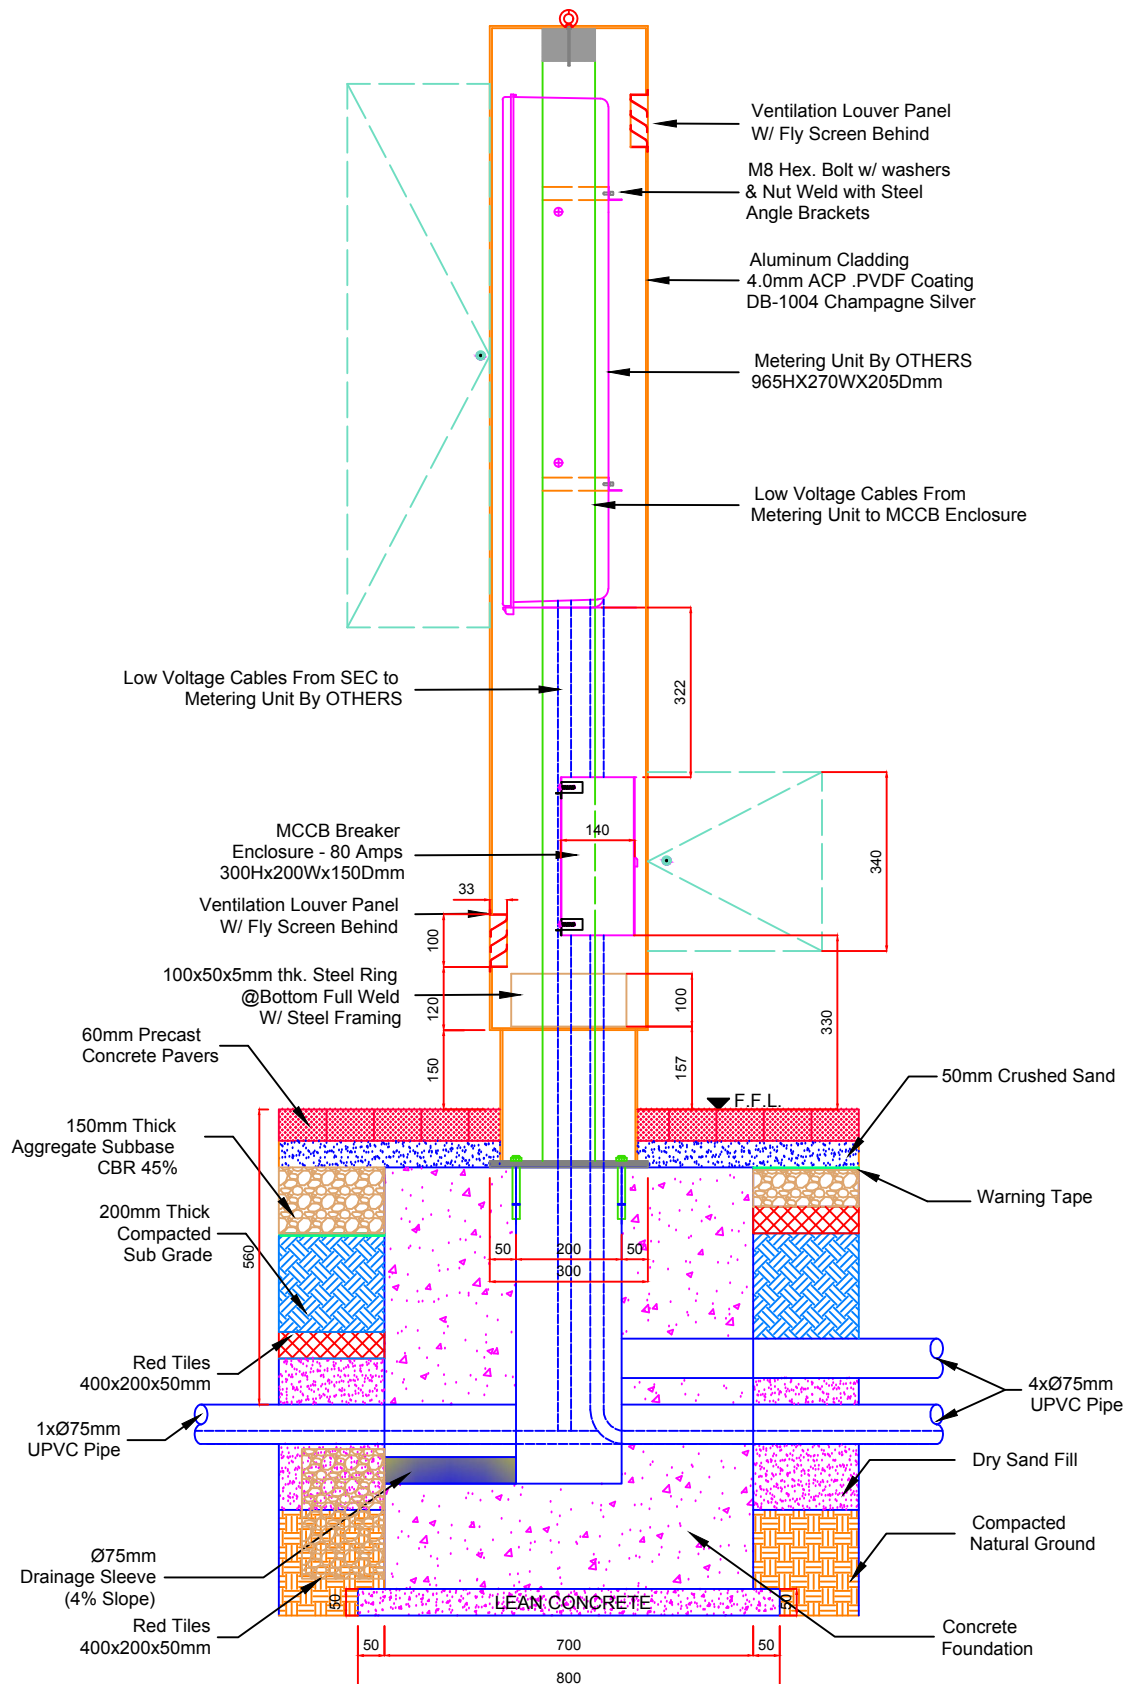

SECTION @ A-A


ALL DIMENSIONS ARE IN MILLIMETER



CONSTRUCTION STANDARD FOR UNDERGROUND DISTRIBUTION NETWORK PART 14: OUTDOOR METERING KIOSK

SDCS-02-14 REV.0

Dated: 2019 - 08

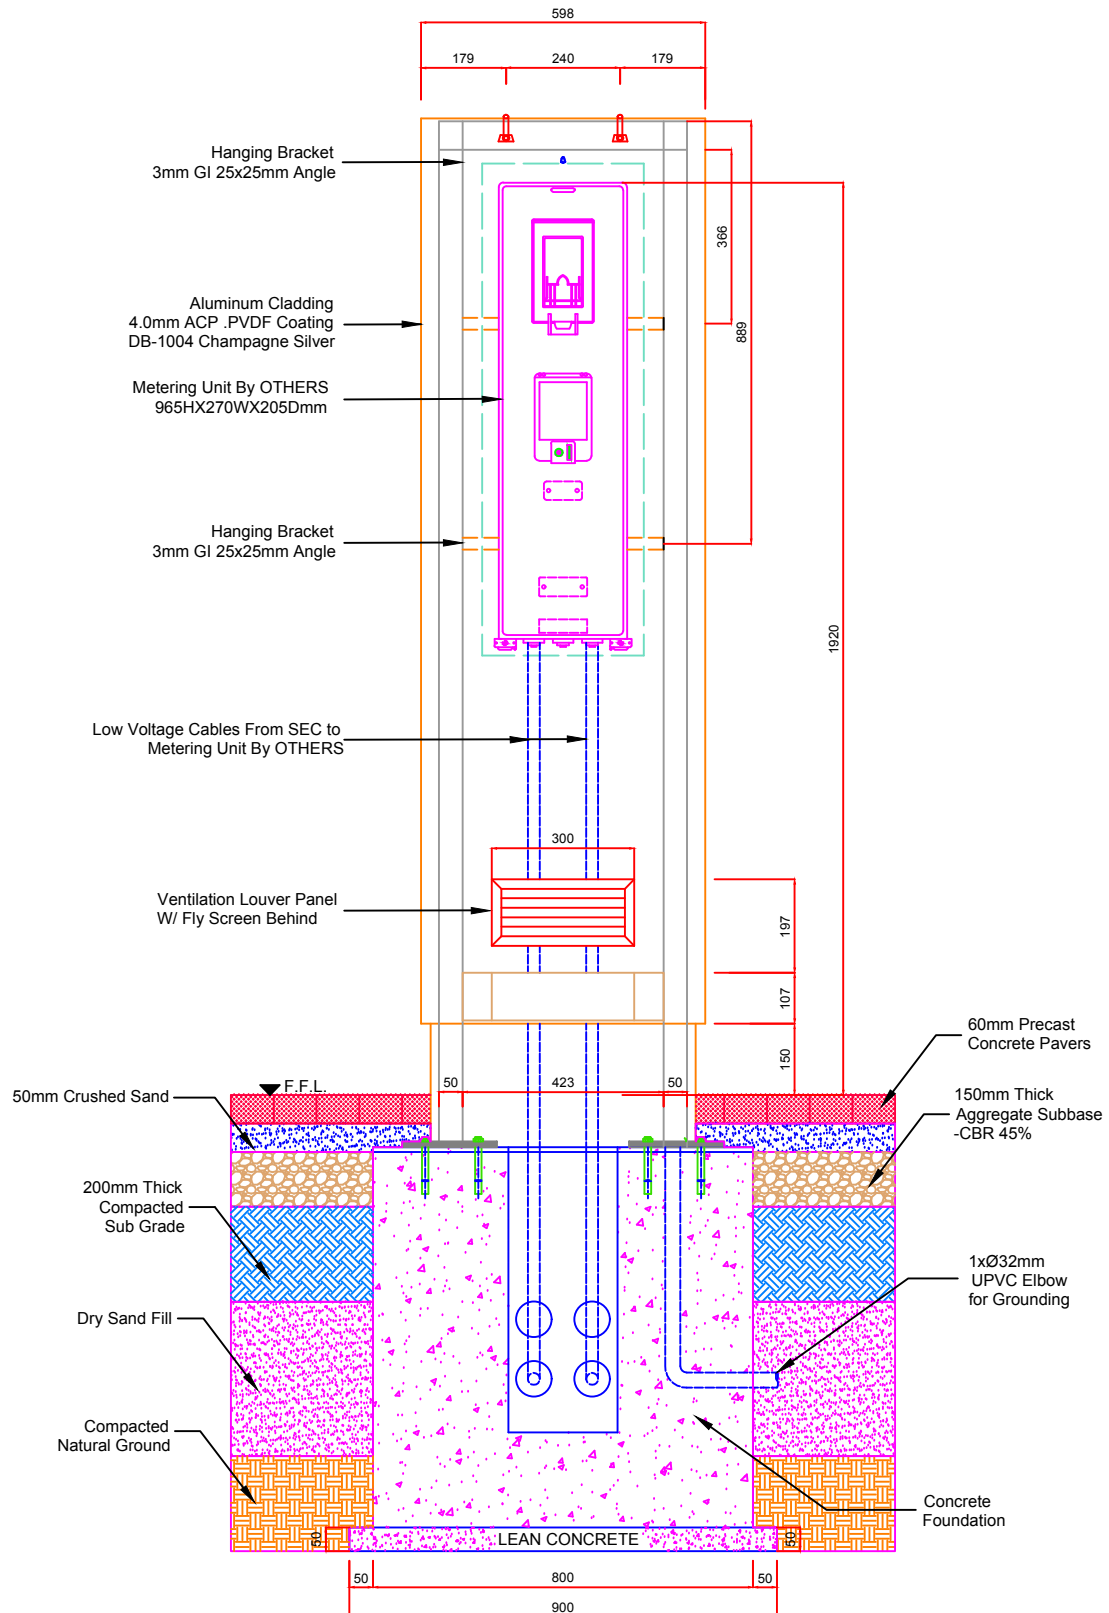

SECTION B-B


ALL DIMENSIONS ARE IN MILLIMETER



CONSTRUCTION STANDARD FOR UNDERGROUND DISTRIBUTION NETWORK PART 14: OUTDOOR METERING KIOSK


SDCS-02-14 REV.0

Dated: 2019 - 08

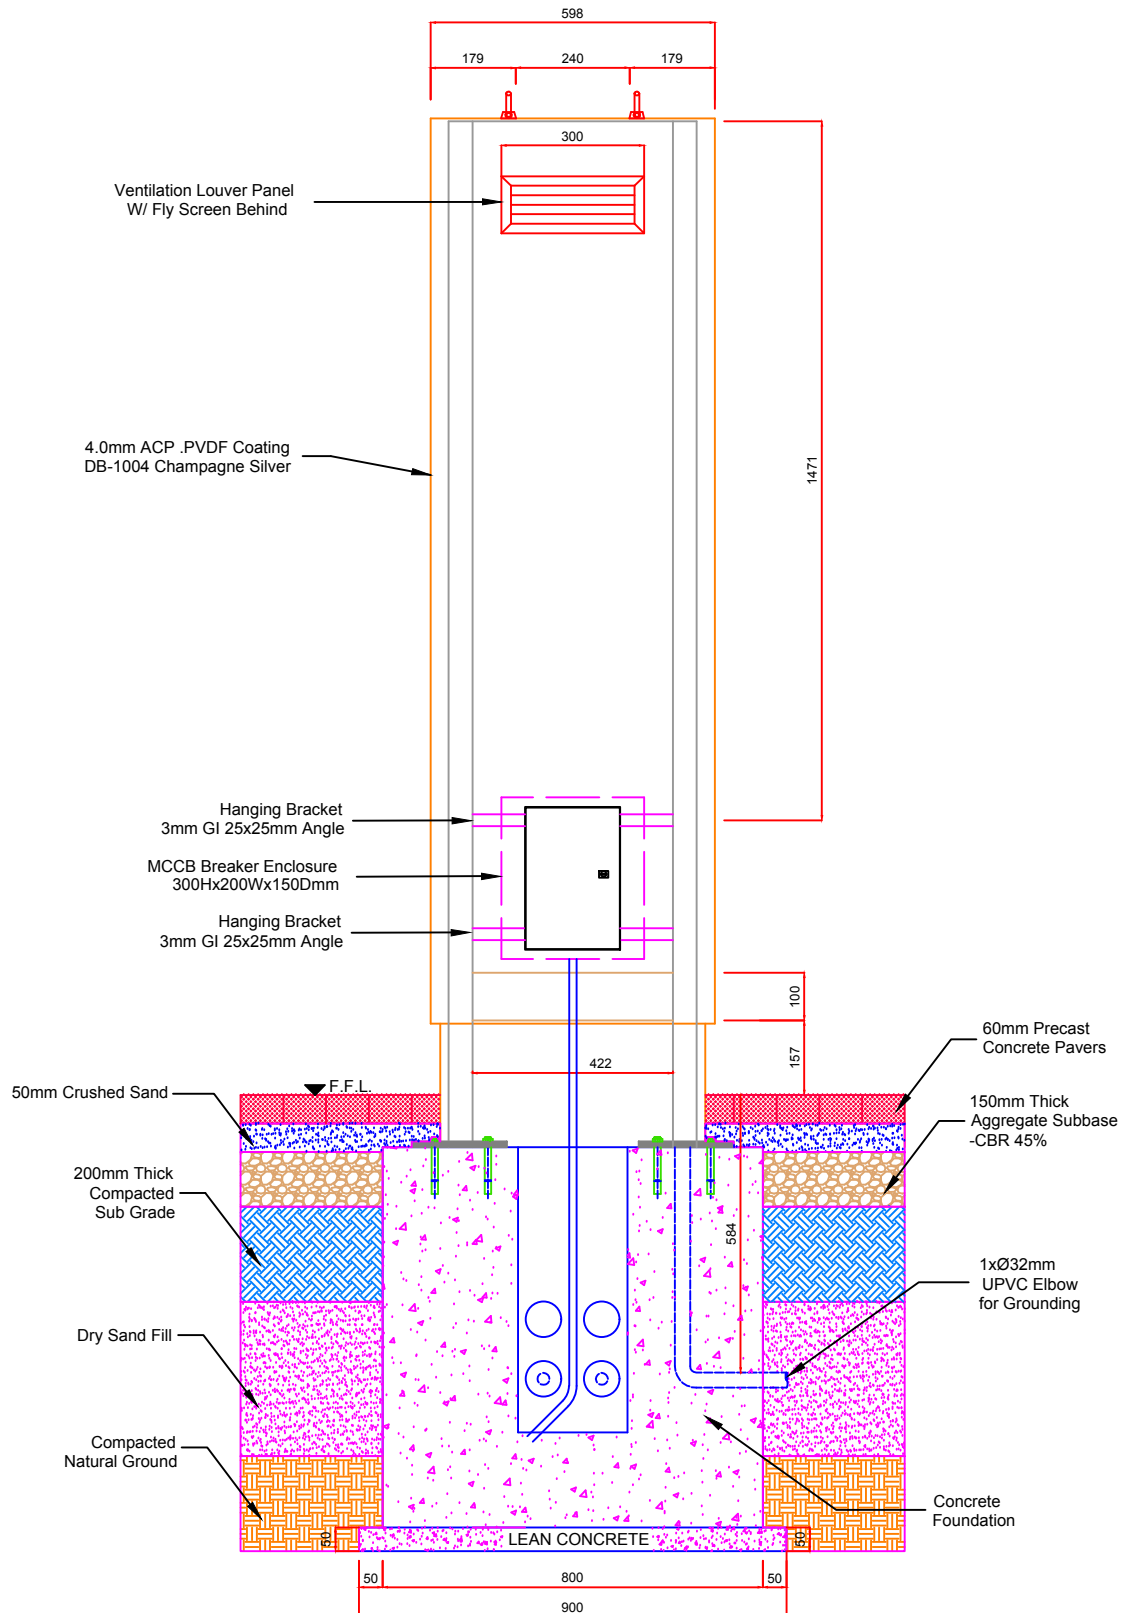

SECTION C-C

ALL DIMENSIONS ARE IN MILLIMETER

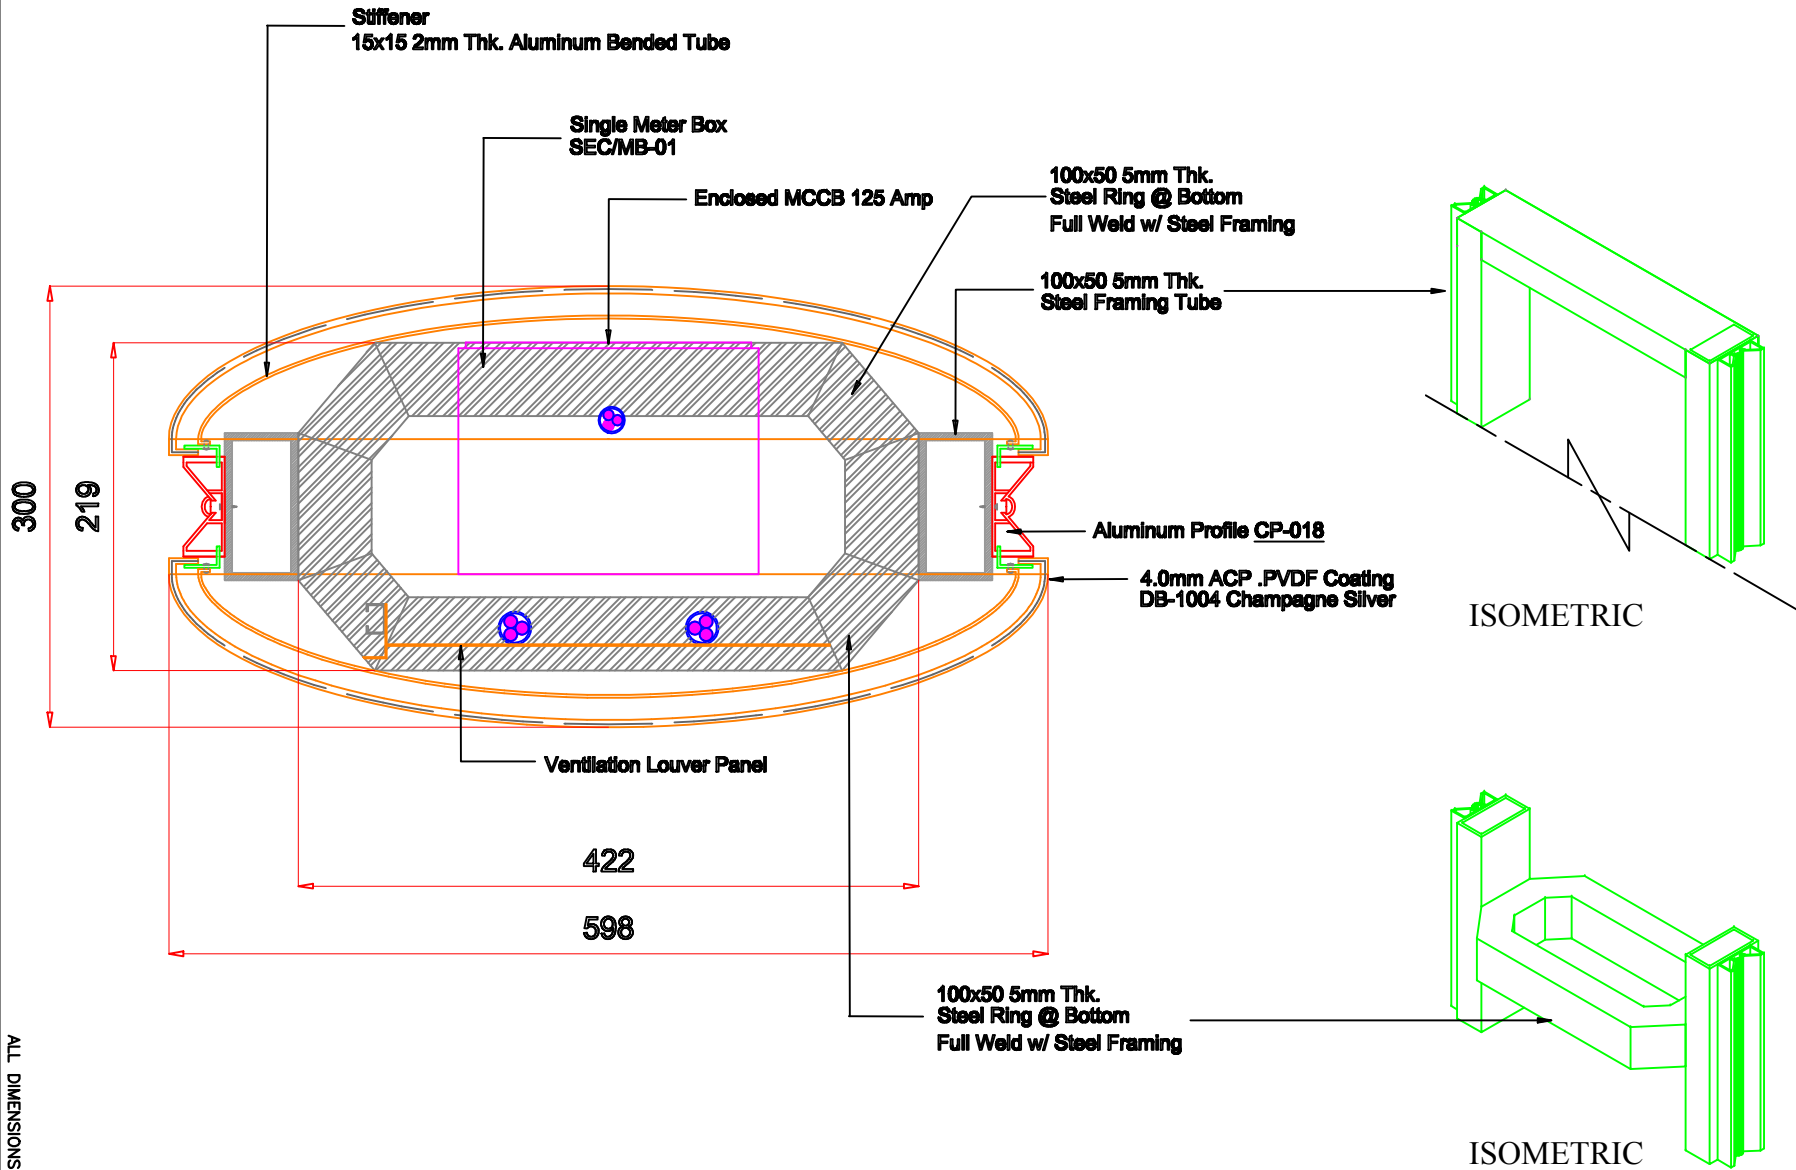


PLAN d-d REINFORCED TUBE @ EACH 400mm ALTERNATIVES FRAMING ELEMENTS




CONSTRUCTION STANDARD FOR UNDERGROUND DISTRIBUTION NETWORK PART 14: OUTDOOR METERING KIOSK

SDCS-02-14 REV.0

Dated: 2019 - 08

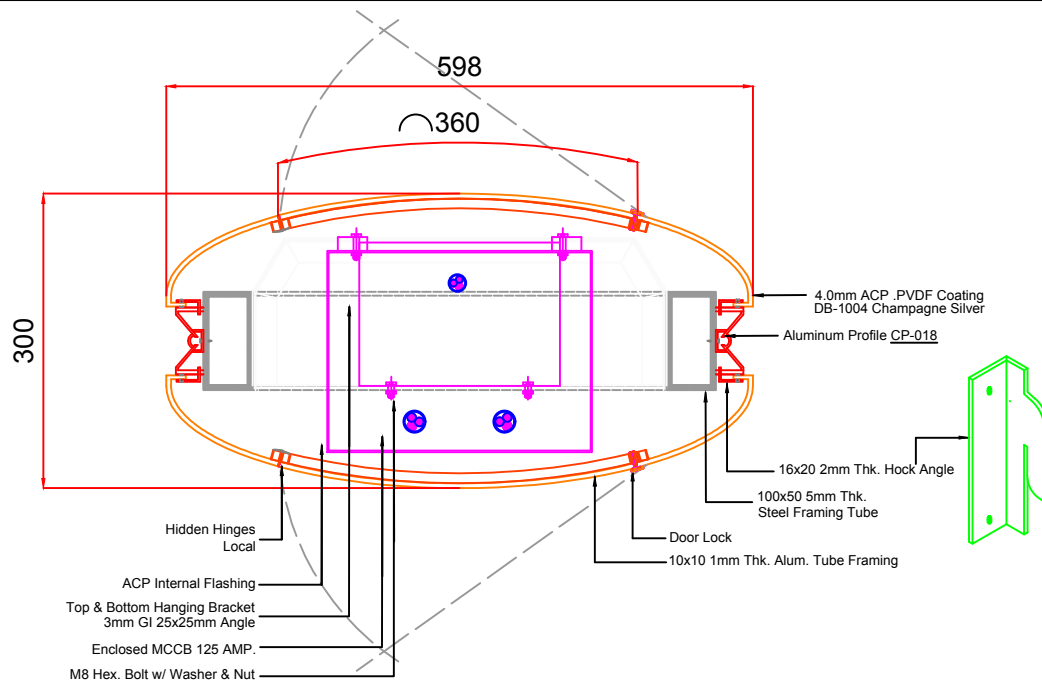

PLAN b-b ENCLOSED MCCB 125 AMP. (TOP & BOTTOM FIXATION)

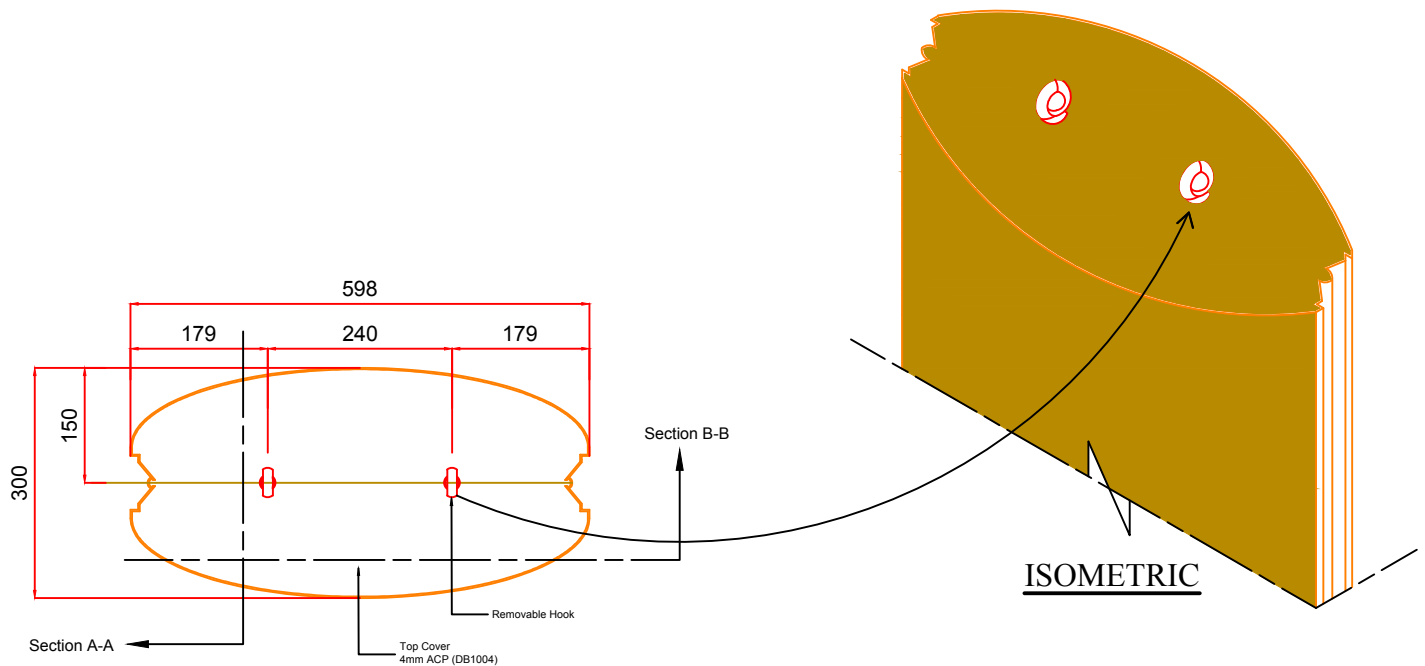


LAYOUT TOP LEVEL

ALL DIMENSIONS ARE IN MILLIMETER


CONSTRUCTION STANDARD FOR UNDERGROUND DISTRIBUTION NETWORK PART 14: OUTDOOR METERING KIOSK

SDCS-02-14 REV.0

Dated: 2019 - 08

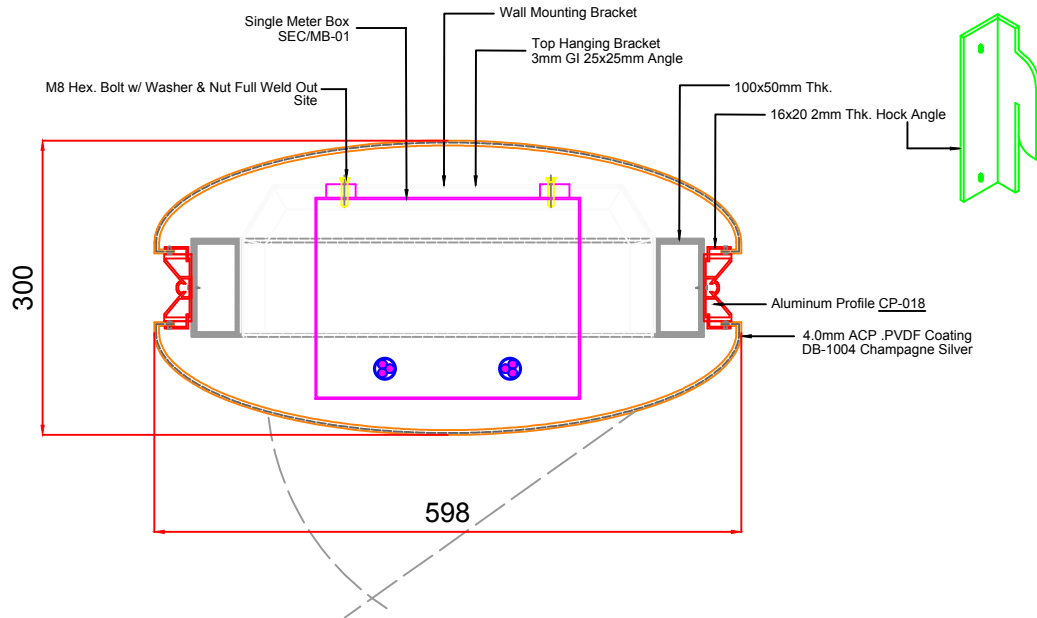

PLAN a-a SINGLE METER BOX (TOP FIXATION)

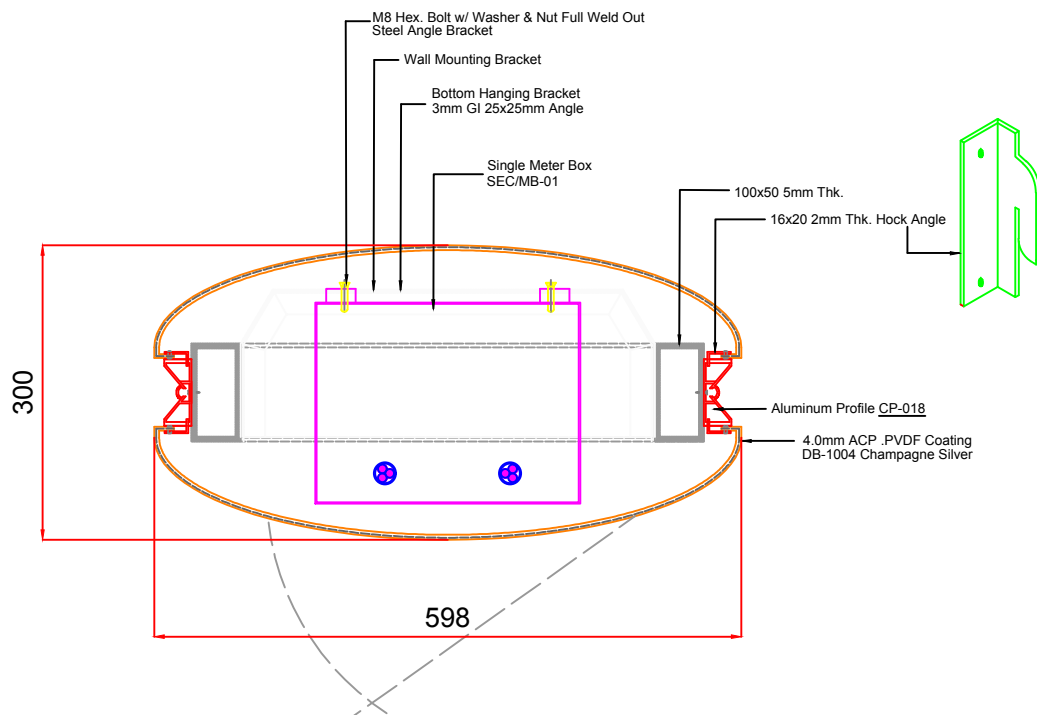


PLAN a-a SINGLE METER BOX (BOTTOM FIXATION)

ALL DIMENSIONS ARE IN MILLIMETER


**CONSTRUCTION STANDARD FOR UNDERGROUND
DISTRIBUTION NETWORK
PART 14: OUTDOOR METERING KIOSK**

SDCS-02-14 REV.0

Dated: 2019 - 08

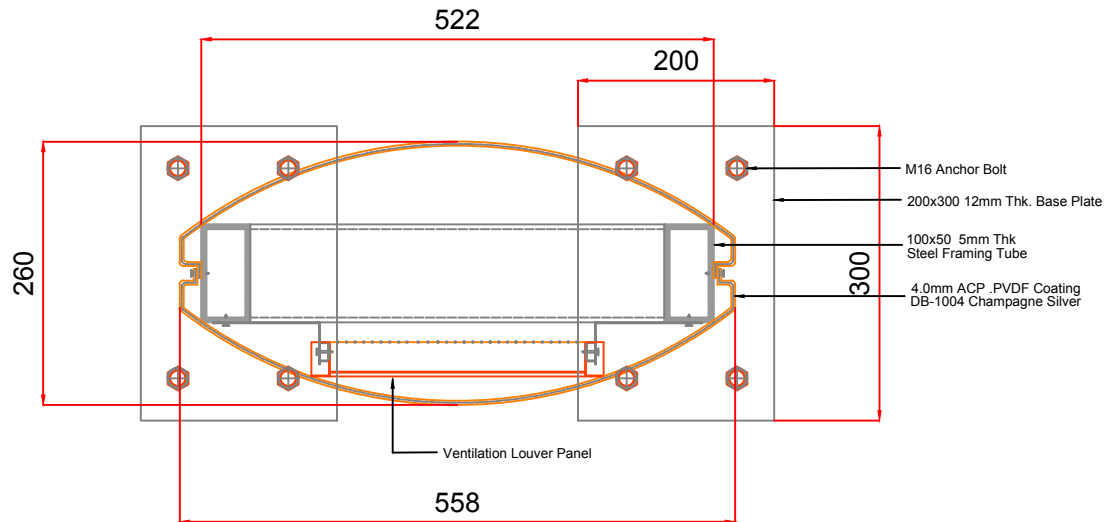

PLAN e-e SKIRTING

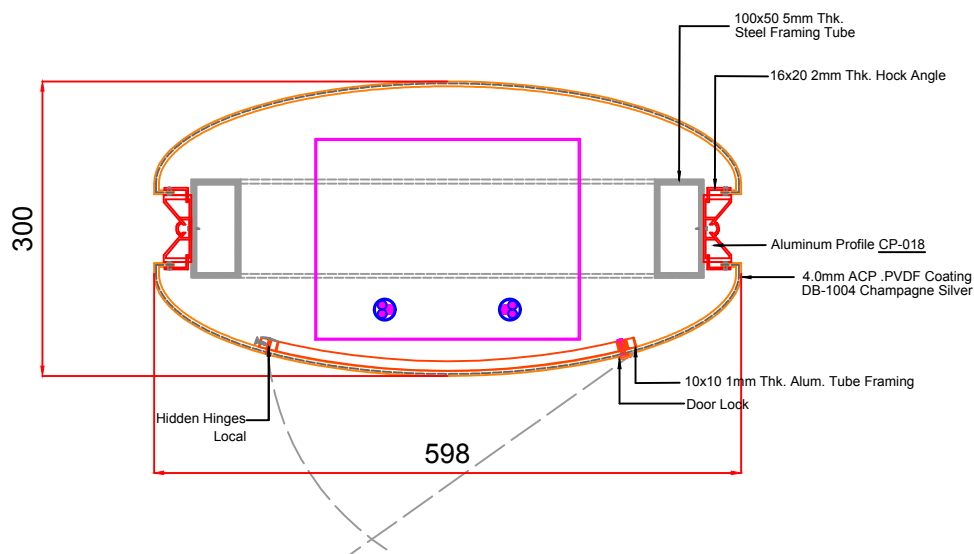

PLAN f-f DOOR FRAMING OPTION 1 (HIDDEN HINGES)